

○ SITE PLAN
SCALE: 1" = 30'-0"


PROPOSED PORCH ADDITION FOR SZABO RESIDENCE

21 STEPHANIE DRIVE
TOWN OF POUGHKEEPSIE, NEW YORK

**D. FREEMAN
ARCHITECT**
26 SHELDON DRIVE
POUGHKEEPSIE, NY 12603
845-452-5359
email david@dfarcht.com

THIS DRAWINGS IS INTENDED FOR ZONING APPLICATION PURPOSES ONLY

SEPTEMBER 9, 2016
NOVEMBER 14, 2016

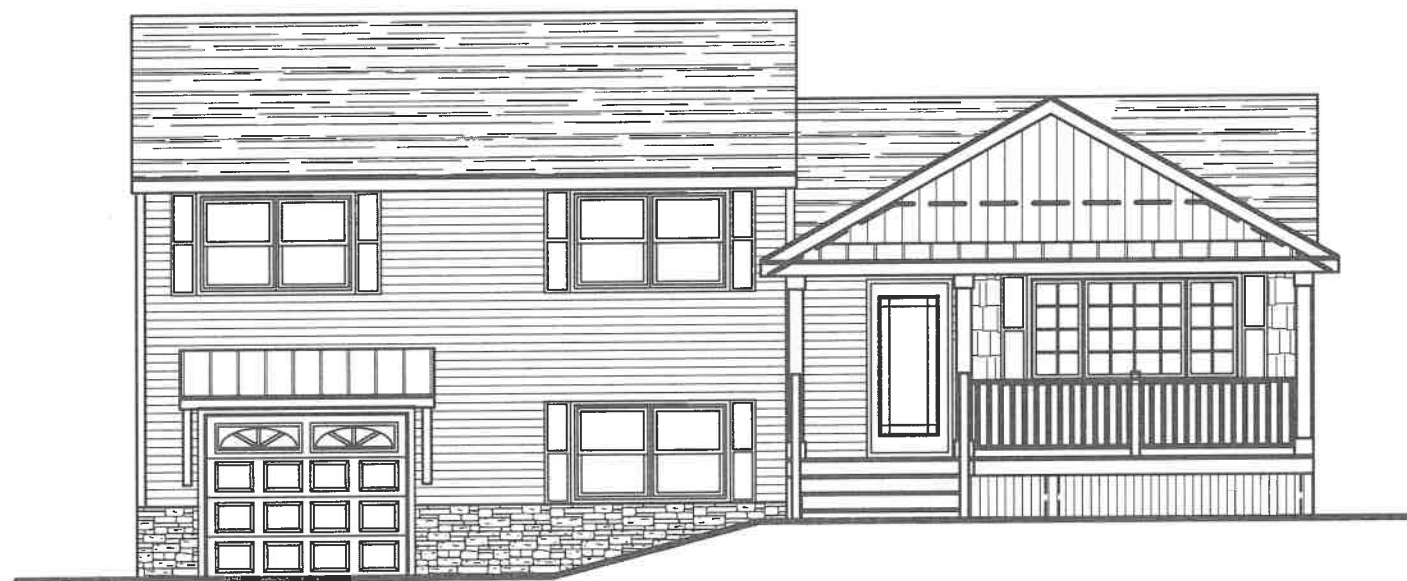

① ELEVATION
SCALE: 1/4" = 1'-0"

**PROPOSED PORCH ADDITION
FOR
SZABO RESIDENCE**

21 STEPHANIE DRIVE
TOWN OF POUGHKEEPSIE, NEW YORK

THIS DRAWINGS IS INTENDED FOR ZONING APPLICATION PURPOSES ONLY

**D. FREEMAN
ARCHITECT**

26 SHELDON DRIVE
POUGHKEEPSIE, NY 12603
845-452-5359
email david@dfarcht.com