



**D-1** NEW NORTHWEST ELEVATION  
1/16"=1'-0"

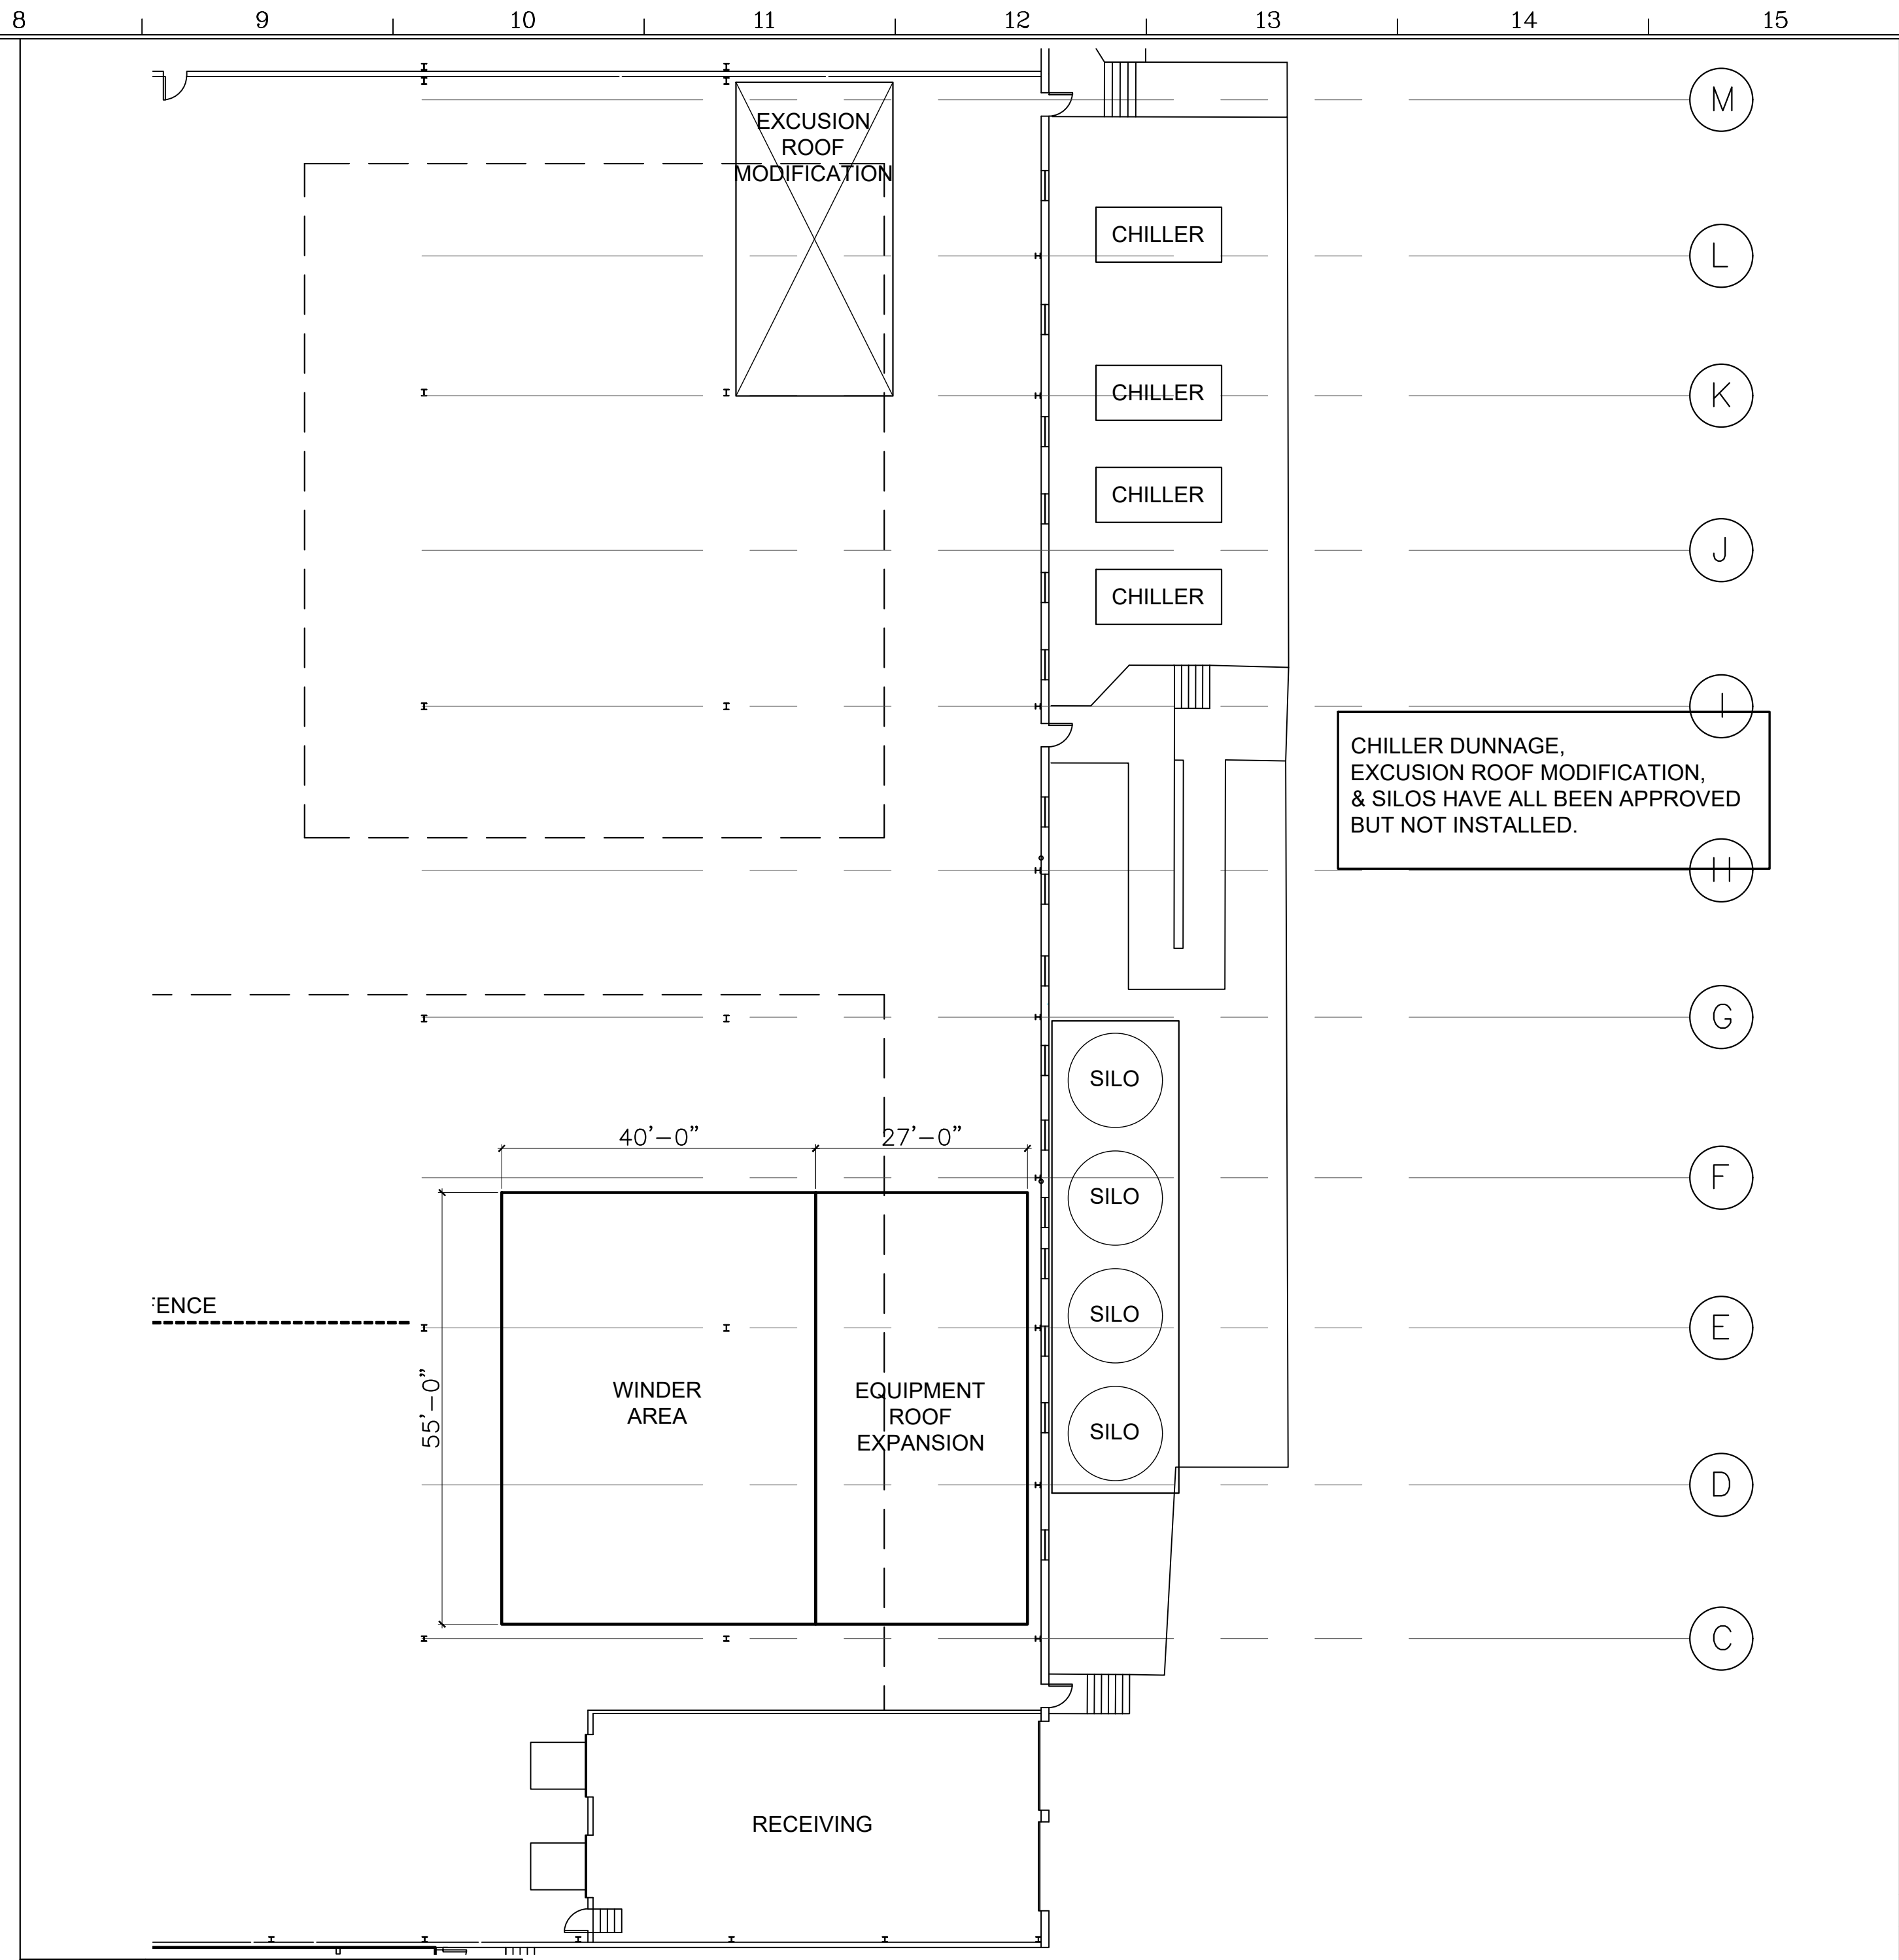

**D-8** NEW EQUIPMENT FLOOR PLAN  
1/16"=1'-0"

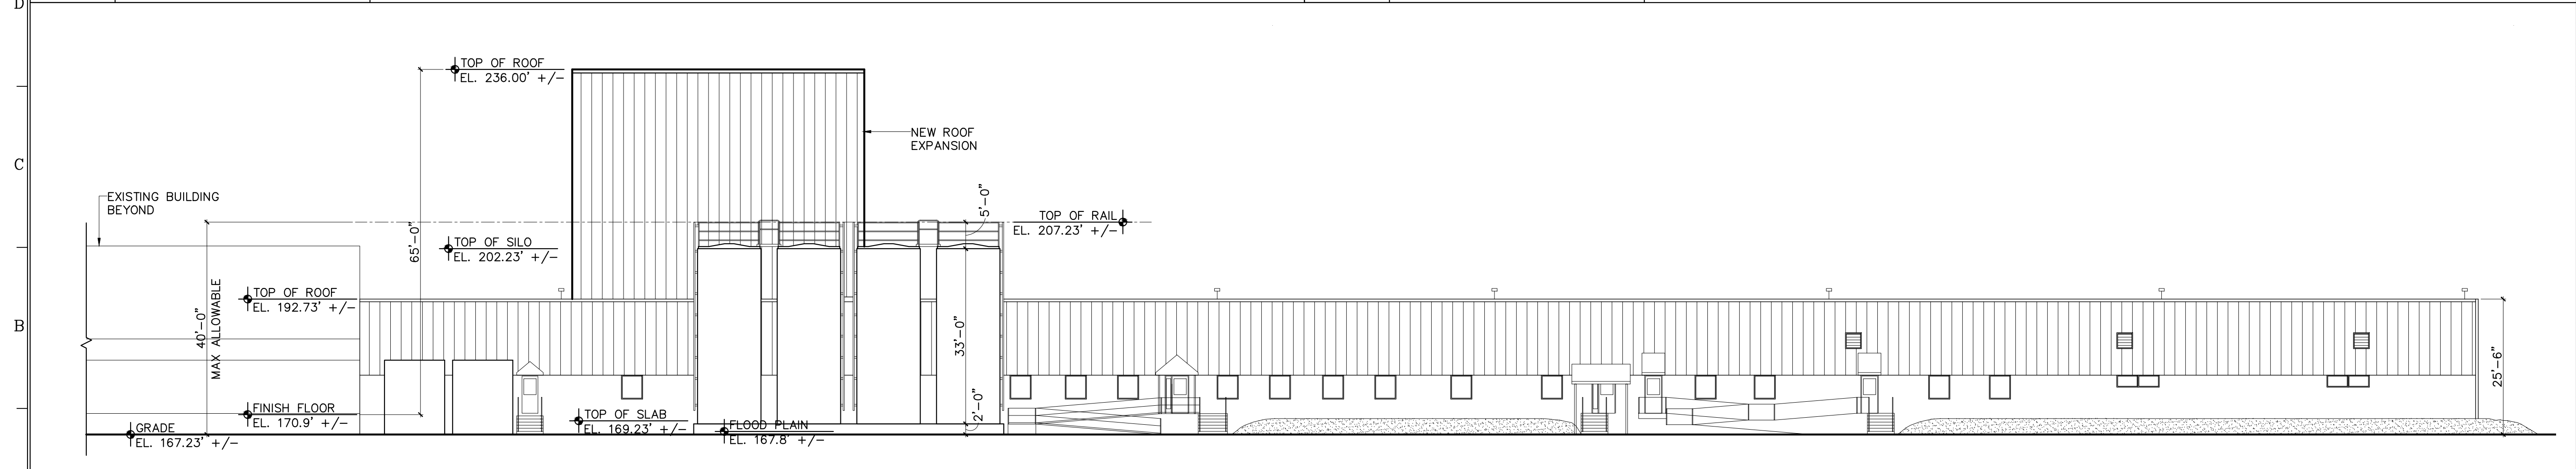

**A-1** NEW SOUTHWEST ELEVATION  
1/16"=1'-0"

CHILLER DUNNAGE,  
EXCUSION ROOF MODIFICATION,  
& SILOS HAVE ALL BEEN APPROVED  
BUT NOT INSTALLED.

▲	WINDER TOWER	5.19.23
▲	TOP OF SILO ELEVATION	9.16.22
▲	TOP OF SILO ELEVATION	7.27.22
▲	ADD SPOT ELEVATIONS	3.17.22
▲	REVISED PER COMMENTS	1.19.22
▲	FIELD CHANGE #3	9.14.21
▲	FIELD CHANGE #2	8.30.21
▲	FIELD CHANGE #1	7.28.21
No.	REVISION/SUBMISSION	DATE

**Liscum McCormack VanVoorhis LLP**  
181 CHURCH STREET  
POUGHKEEPSIE, NEW YORK 12601  
ARCHITECTURE PHONE 845-452-2268 FAX 845-452-3752  
PLANNING INTERIORS

PROJECT  
AP PACKAGING  
900 DUTCHESS TURNPIKE  
POUGHKEEPSIE, NY

DRAWING  
NEW EQUIPMENT FLOOR PLAN &  
NEW ELEVATIONS

SEAL	DRAWN BY KY	PROJECT NUMBER 21002
	CHECKED BY MM	DATE 09-02-21
	DRAWING NUMBER <b>A201</b>	
FILE	P:\2000\JOB # - JOB NAME	