
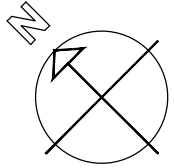


**ELECTRICAL NOTES:**

1. NEW ELECTRICAL FIXTURES ARE TO BE SELECTED BY OWNER.
2. NEW LIGHT FIXTURES SHALL BE FIRE RATED RECESSED LIGHT ENCLOSURE MODEL #EZB 16-24-9 BY E.Z. BARRIER, OR APPROVED EQUAL, TYP

**NOTE:**  
ALL WALLS SHOWN AS EXISTING ARE FINISHED

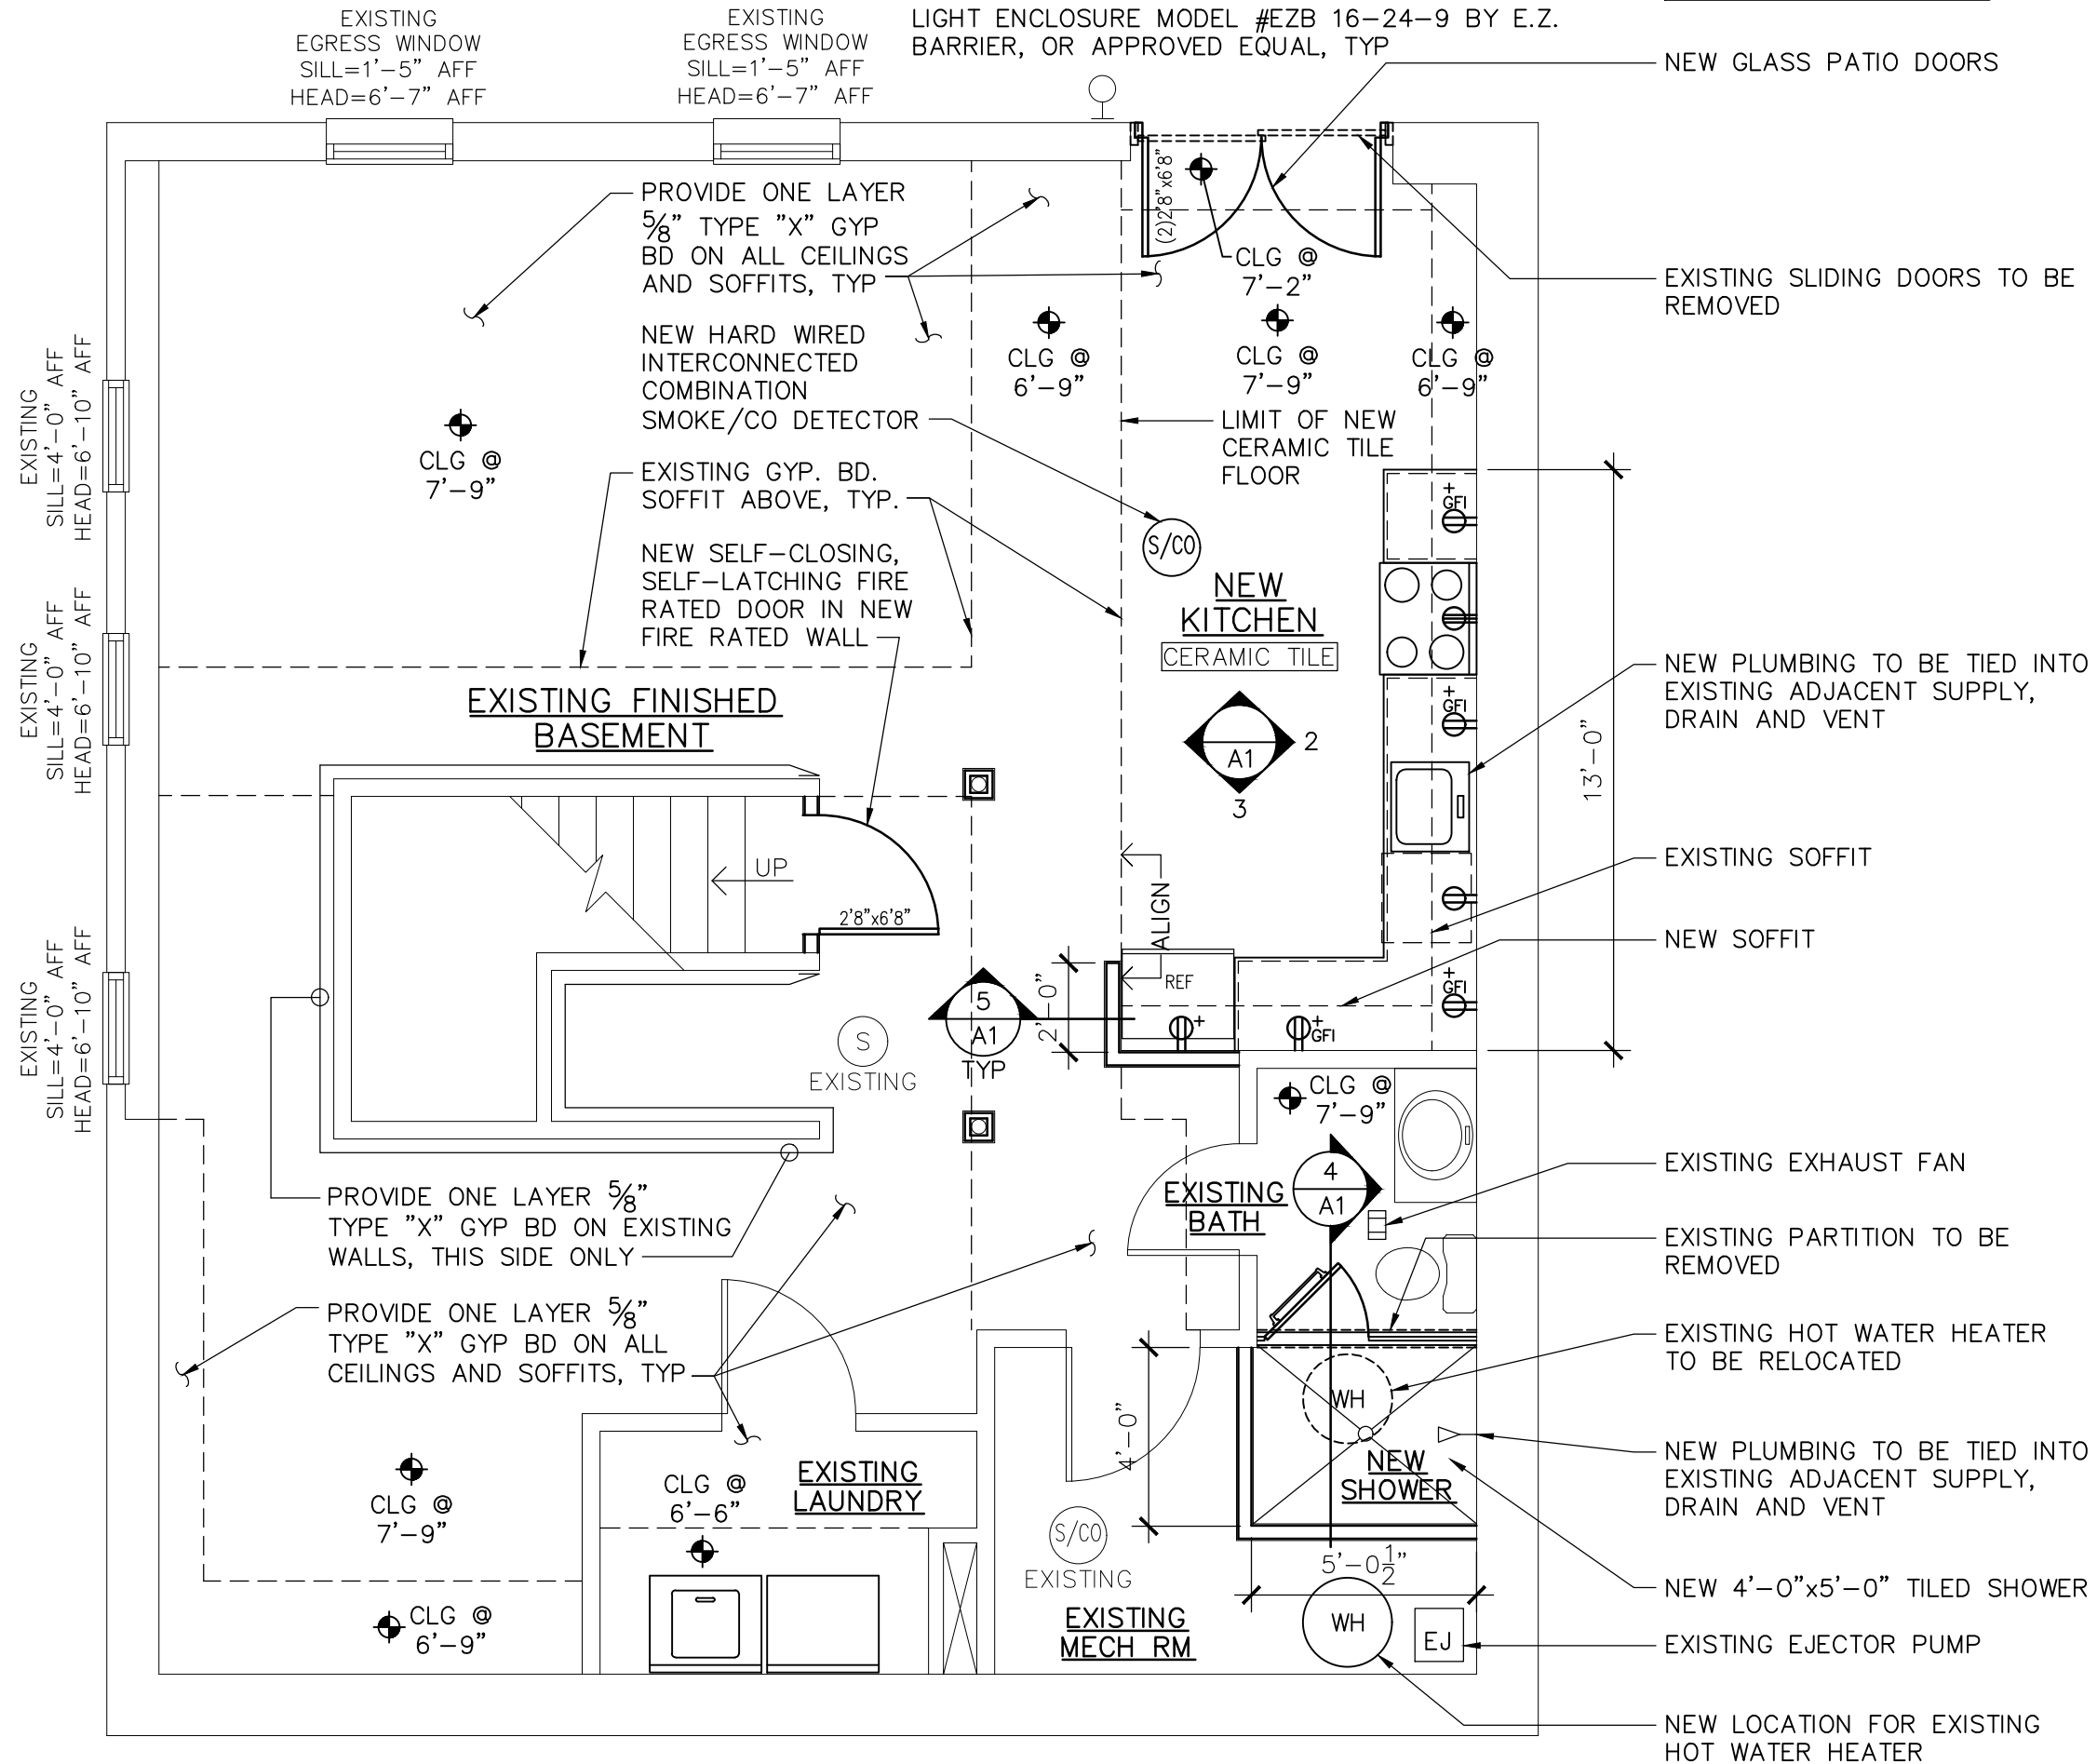

**RODRIGUEZ RESIDENCE BASEMENT AND DECK**

15 JAMIL CT.  
POUGHKEEPSIE, NY

**BASEMENT FLOOR PLAN**

JUNE 1, 2023 SCALE: 1/4" = 1'-0"