

FOR SITE PLAN APPROVAL

It is a violation of New York Education Law Article 145 Sec. 7209, for any person, unless acting under the direction of a licensed architect, professional engineer, land surveyor, landscape architect or geologist to alter an item in any way. If an item bearing the seal of an architect, engineer, or land surveyor is altered, the altering architect, engineer, or land surveyor, landscape architect or geologist shall affix to the item their seal and notation "altered by" followed by their signature and date of such alteration, and a specific description of the alteration.

© 2022 LaBella Associates

**FAITH ASSEMBLY OF
GOD CHURCH &
CASPERKILL-I LLC**

25 GOLF CLUB LANE POUGHKEEPSIE, NY 12601
100 SUMMIT LAKE DRIVE, VALHALLA NY 10595

**AMENDED SITE PLAN & LOT
LINE REVISIONS BETWEEN
FAITH ASSEMBLY OF GOD
CHURCH & CASPERKILL-I LLC**

25 GOLF CLUB LANE POUGHKEEPSIE, NY 12603

NO.	DATE:	DESCRIPTION:
3	01/23/23	REVISIONS PER TOWN COMMENTS
2	11/21/22	REVISIONS PER TOWN COMMENTS
1	08/29/22	REVISIONS PER CLIENT

Revisions

PROJECT NUMBER: 2221541

DRAWN BY: FMK

REVIEWED BY: CPL

ISSUED FOR: SITE PLAN AND LOT LINE REVISION


DATE: 07/23/22

DRAWING NAME:

OVERALL SITE PLAN

DRAWING NUMBER:

C130

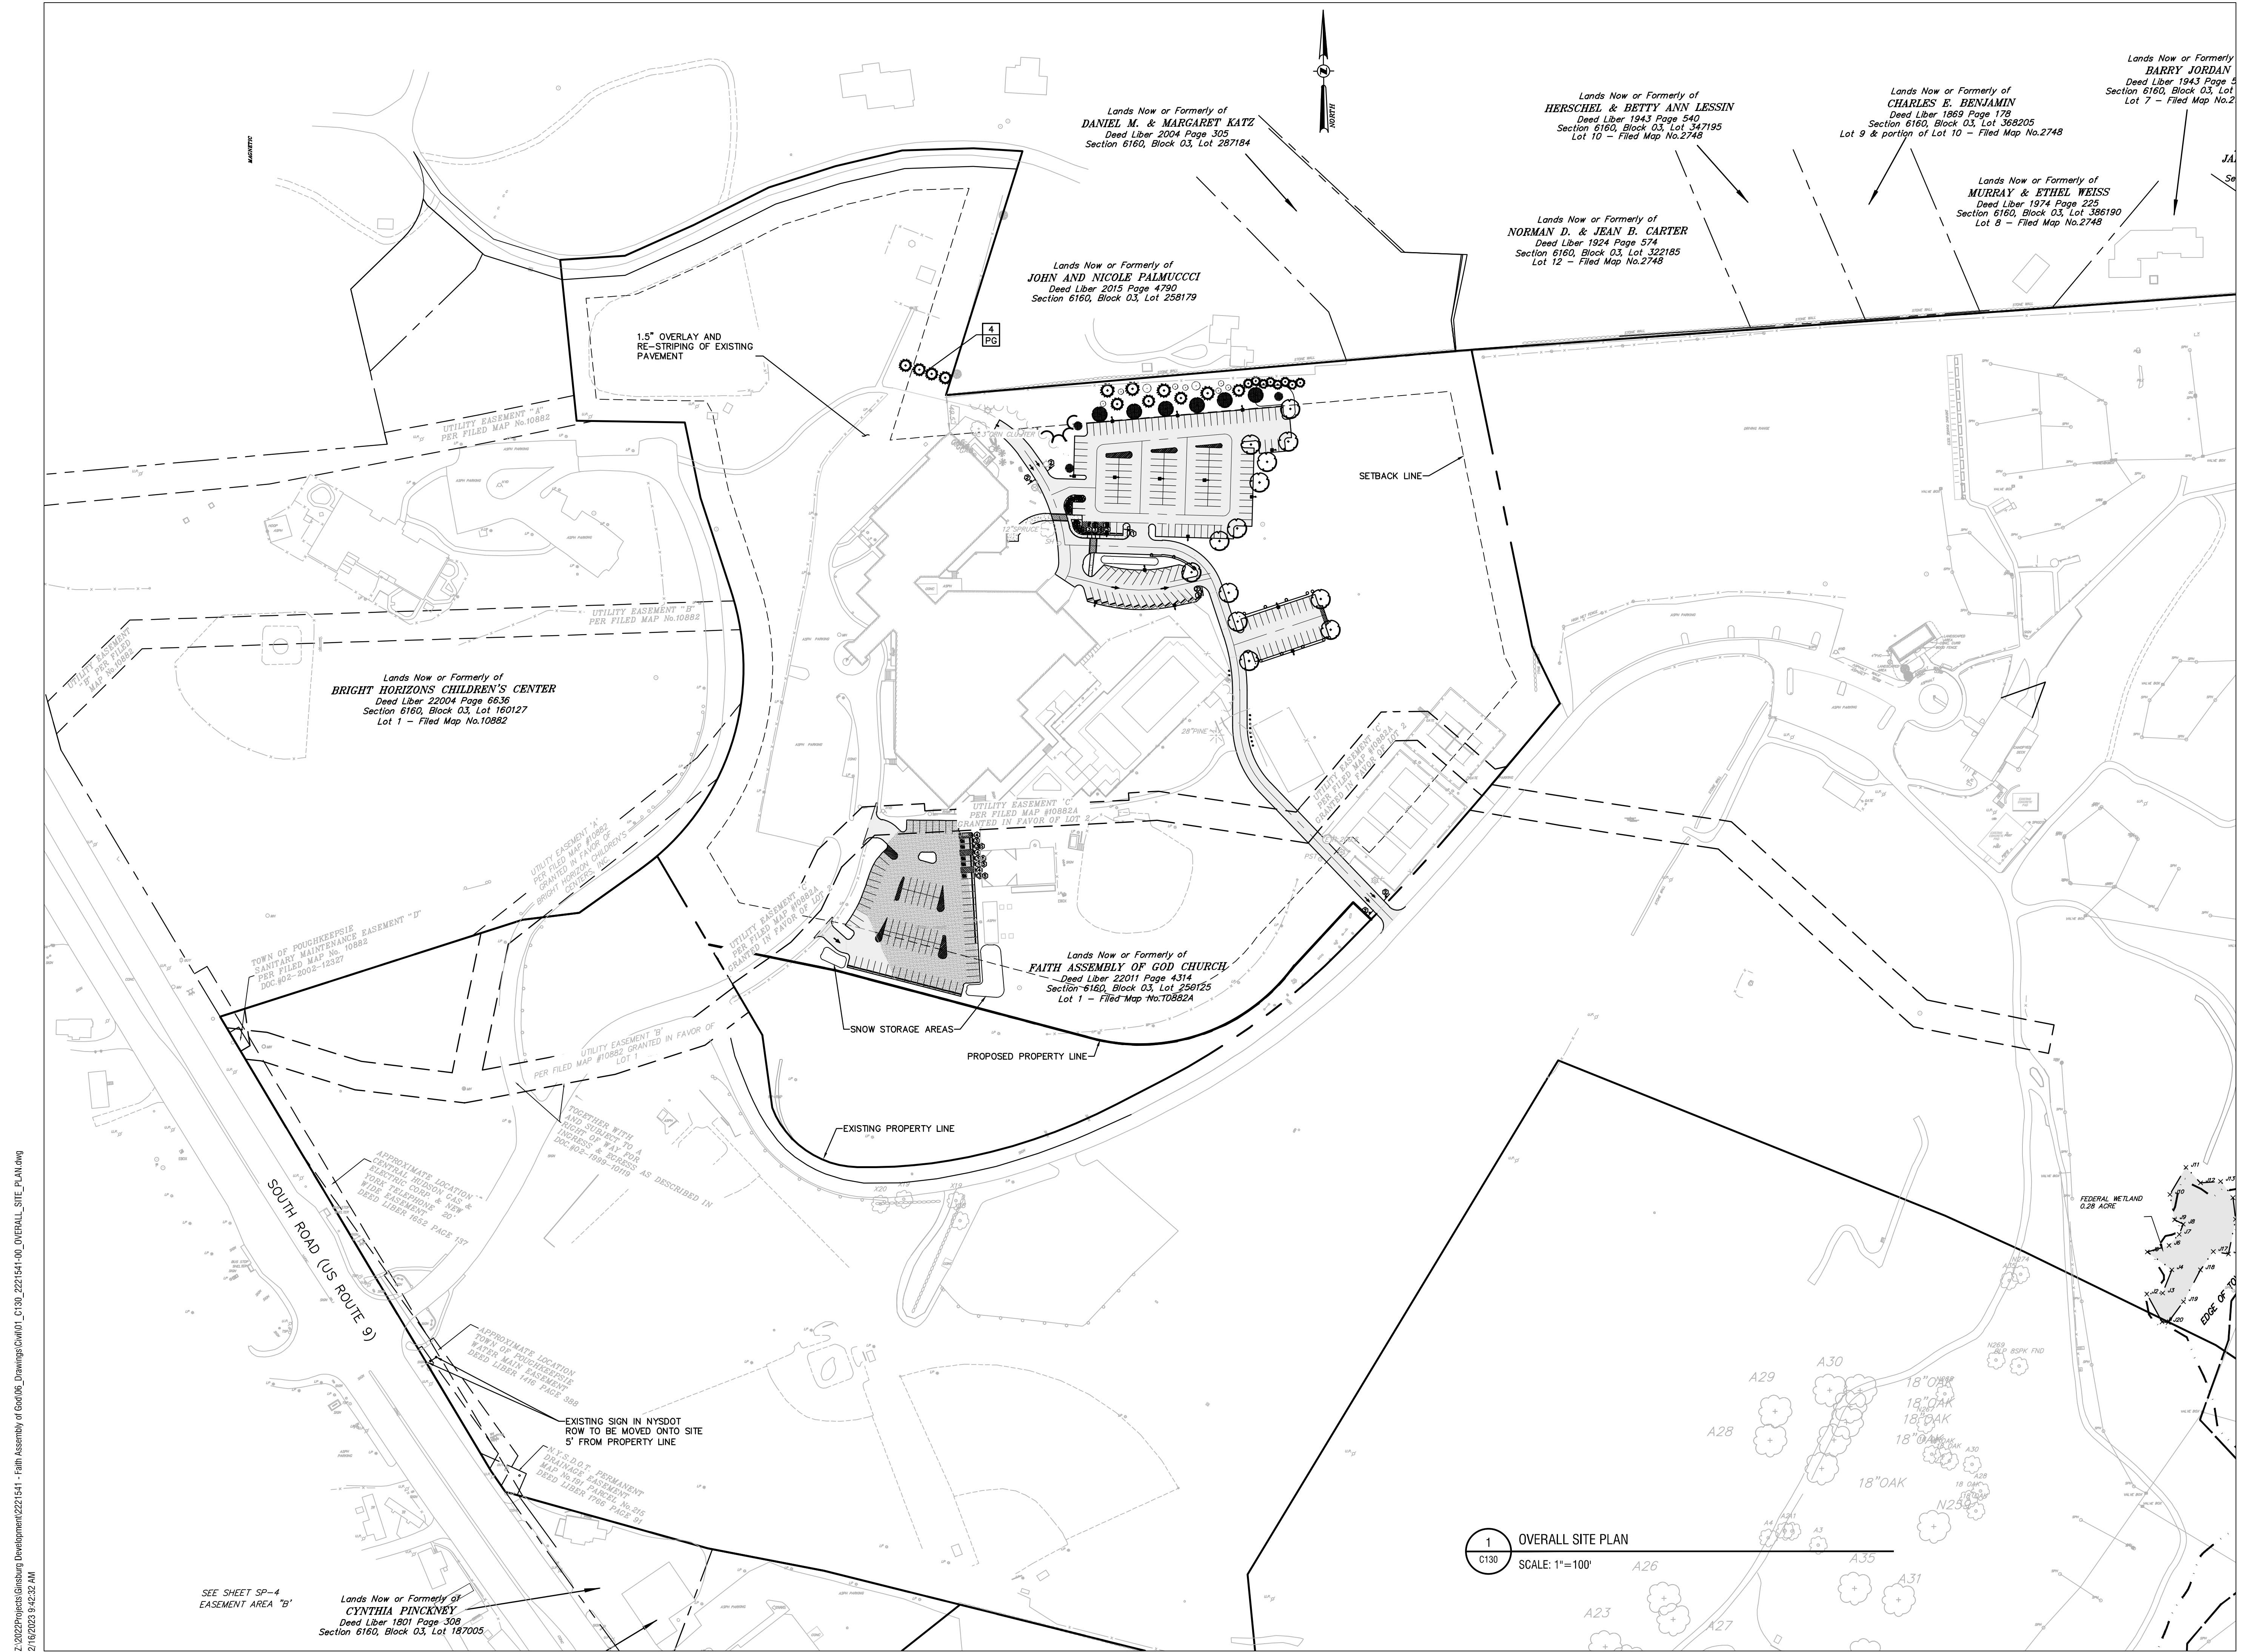

1 OVERALL SITE PLAN
SCALE: 1"=100'

Z:\2022\Projects\Gansburg Development\2221541 - Faith Assembly of God\06_Drawings\Civil\01_C130_2221541-00_OVERALL_SITE_PLAN.dwg
2/18/2023 9:42:32 AM

SEE SHEET SP-4
EASEMENT AREA "B"

Lands Now or Formerly of
CYNTHIA PINCKNEY
Deed Liber 1801 Page 308
Section 6160, Block 03, Lot 187005