


SITE MAP
SCALE = 1:30

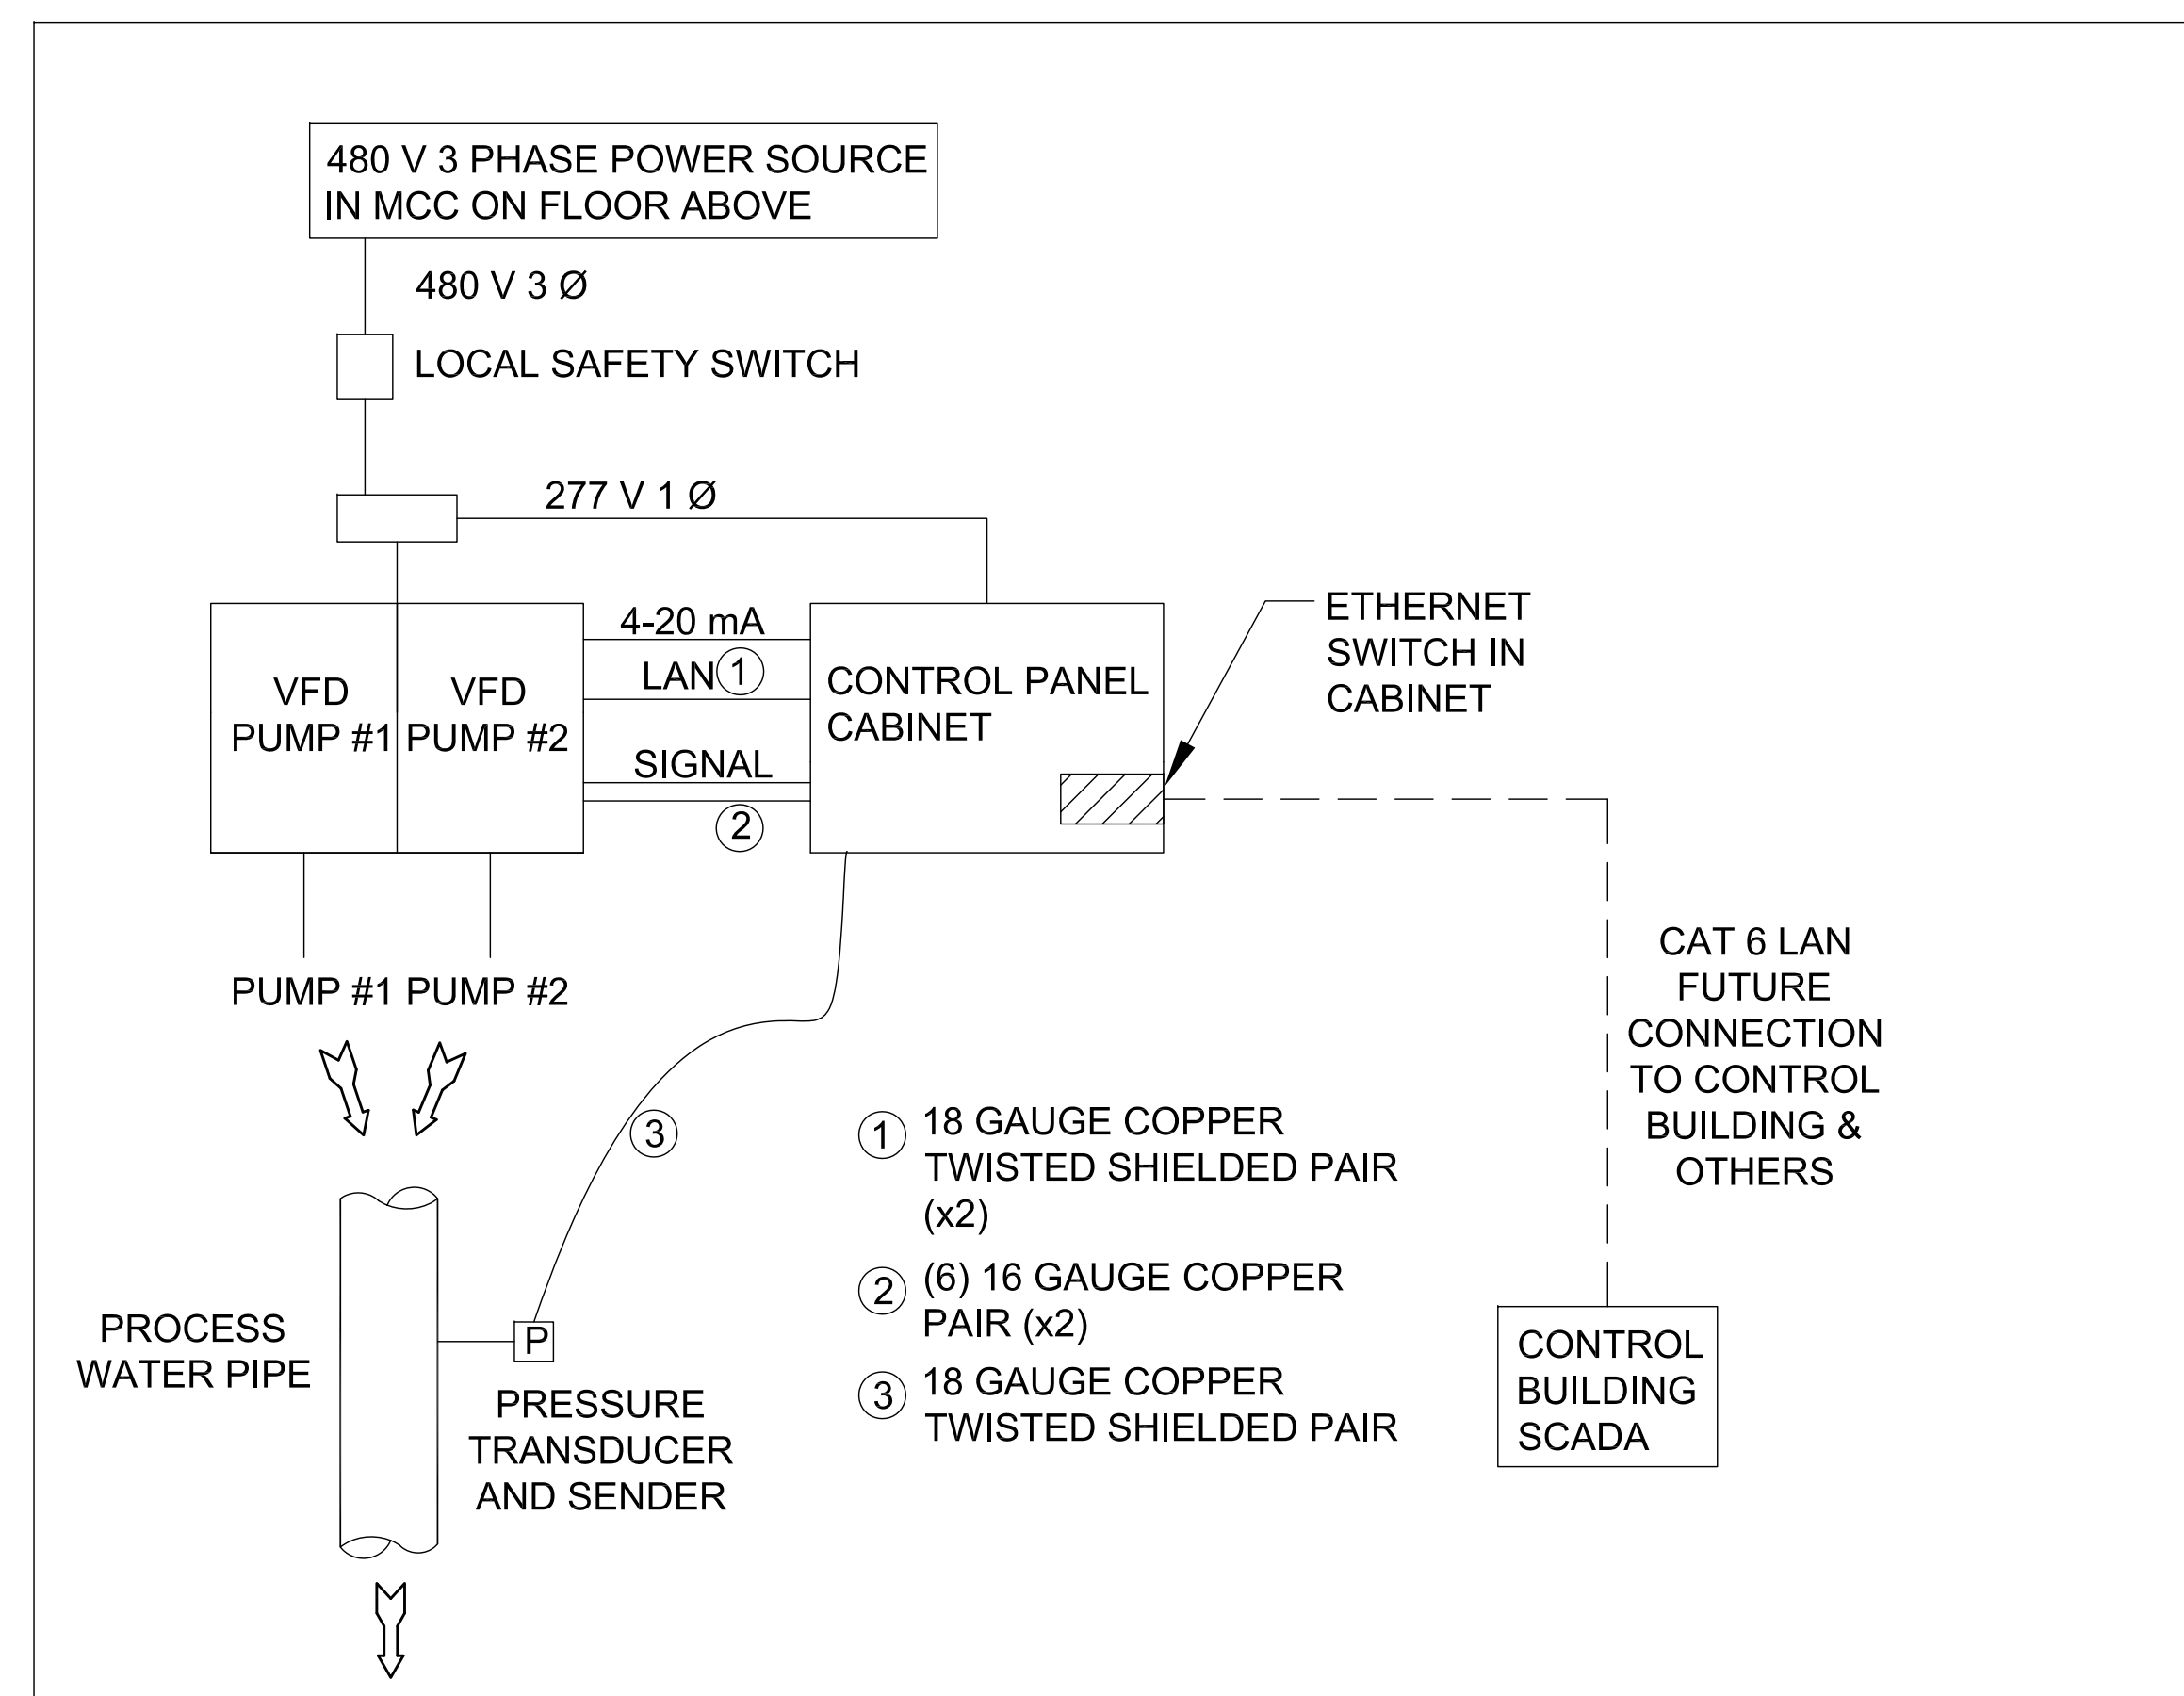

ELECTRICAL SCHEMATIC LAYOUT

TOWN OF POUGHKEEPSIE ENGINEERING DEPARTMENT			
DATE 7-16-2018	SCALE 1:30	DESIGNED BY: PEH DRAWN BY: SFC	CONTRACT No. 2018-4

REV. No.	DESCRIPTION	DATE	BY
ARLINGTON WWTP EFFLUENT WATER PUMP UPGRADE			
78 SAND DOCK RD		POUGHKEEPSIE, NY	
ELECTRICAL SCHEMATIC LAYOUT AND CONFIGURATION			
DWG 3 of 3			