



Frederick Fisher & Partners reserves its common law copyright and other property rights in these plans. These plans and drawings are not to be reproduced in any form or manner whatsoever without first obtaining the express written permission and consent of Frederick Fisher & Partners. Architects, nor are they to be assigned to any third party without obtaining said written permission and consent.

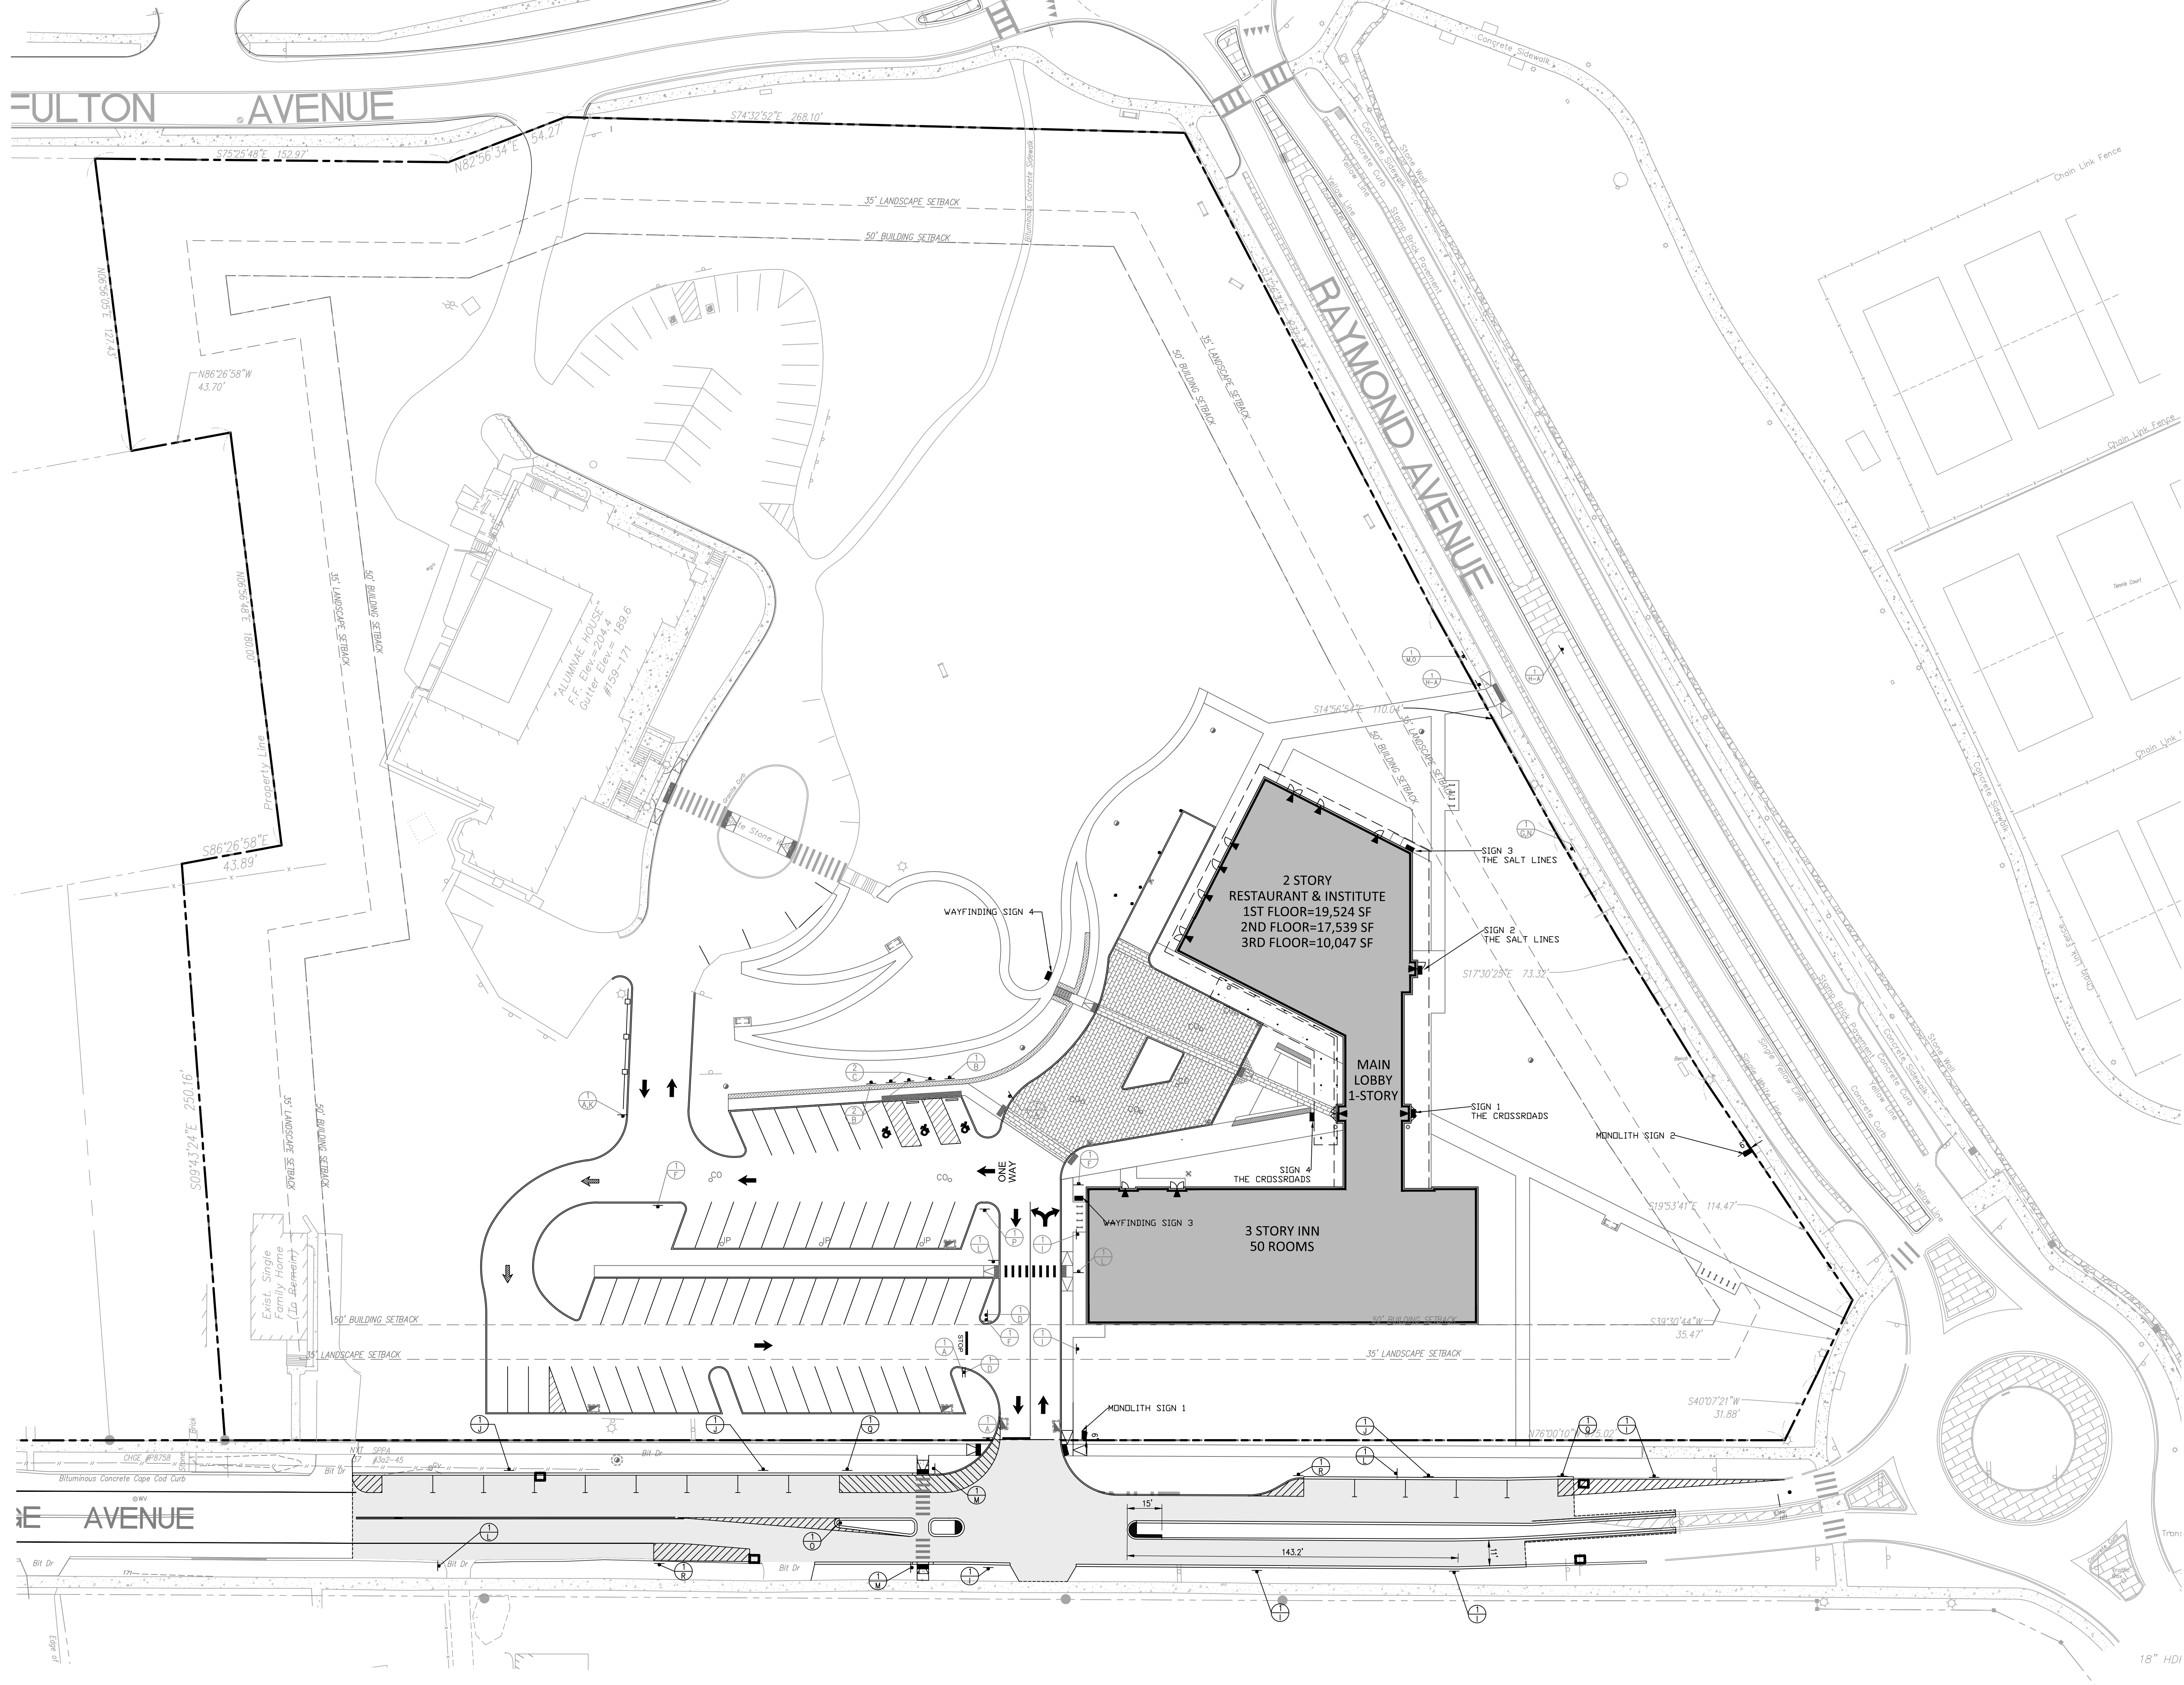

SIGN LEGEND			
NO.	LEGEND	QTY.	
A		3	
B		3	
C		2	
D		2	
E		2	
F		2	
G		3	
H-A		2	
I		6	
J		3	

NOTE: SIGNS TO BE CONSISTENT WITH TOWN/STATE AND MUTED STANDARDS PER SECTION 28.10 OF THE MUTED. THE PROPOSED "STOP" SIGNS PLACED BACK TO BACK WITH "DO NOT ENTER" SIGNS SHOULD BE INCREASED IN SIZE TO ALLOW THE "DO NOT ENTER" SIGNS TO STAY WITHIN THE EDGES OF THE "STOP" SIGN.

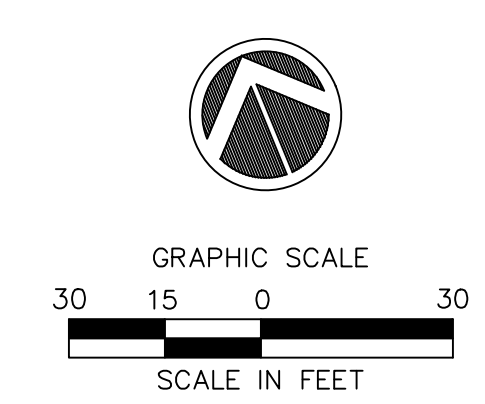

VASSAR COLLEGE INSTITUTE FOR THE LIBERAL ARTS
18003.00
COLLEGE AVENUE POUGHKEEPSIE, NY

Nelson Byrd Woltz
Landscape Architects

CONSULTANT
LRC GROUP
• Land Planning
• Civil Engineering
• Environmental Services
• Land Surveying
• Landscape Architecture
85 Civic Center Plaza, Suite 204
Poughkeepsie, NY 12601
Tel: 845.243.2800
1 International Blvd., Suite 400
Middletown, NY 10945
Tel: 845.633.5730
www.lrcgroup.com
LRC Engineering and Surveying, DPC
LRC Engineering and Surveying, LLC
LRC Environmental Services, Inc.
Land Resource Consultants, Inc.

ISSUE DATES

12/10/2019	NYS DOT REVISED PLAN
04/27/2020	REVISED PER COMMENTS
03/22/2021	PB SUBMISSION
05/24/2021	REVISED PER PB COMMENTS
08/06/2021	REVISED PER DCOOH
08/09/2021	REVISED PER DCOOH
09/03/2021	RESPONSE TO STAFF COMMENTS
07/08/2022	SUBMITTED FOR SIGNATURES
06/16/2023	REVISED PER DOT RAMPS ADD

Frederick Fisher and Partners
12708 South Avenue Blvd., Suite 100, Poughkeepsie, NY 12603
(845) 243-2800 | info@frederickfisher.com

SITE SIGNAGE
SCALE: 1"=30'
SP-3
SHEET OF 43